


DIMENSIONS ARE NOT TO BE SCALED FROM THIS DRAWING

THIS DRAWING IS COPYRIGHT

COMPANIED INFORMATION IS NOT TO BE REPRODUCED OR ALTERED WITHOUT THE EXPRESS PERMISSION OF JSP ARCHITECTURE

- REV A - 14/07/06 - Drawn, checked, minor errors corrected
- REV B - 15/07/06 - Additional firms added
- REV C - 20/08/06 - Internal door details added
- REV D - 20/08/06 - Issued for construction
- REV E - 16/10/06 - Spacemakers marked for PCU cladding

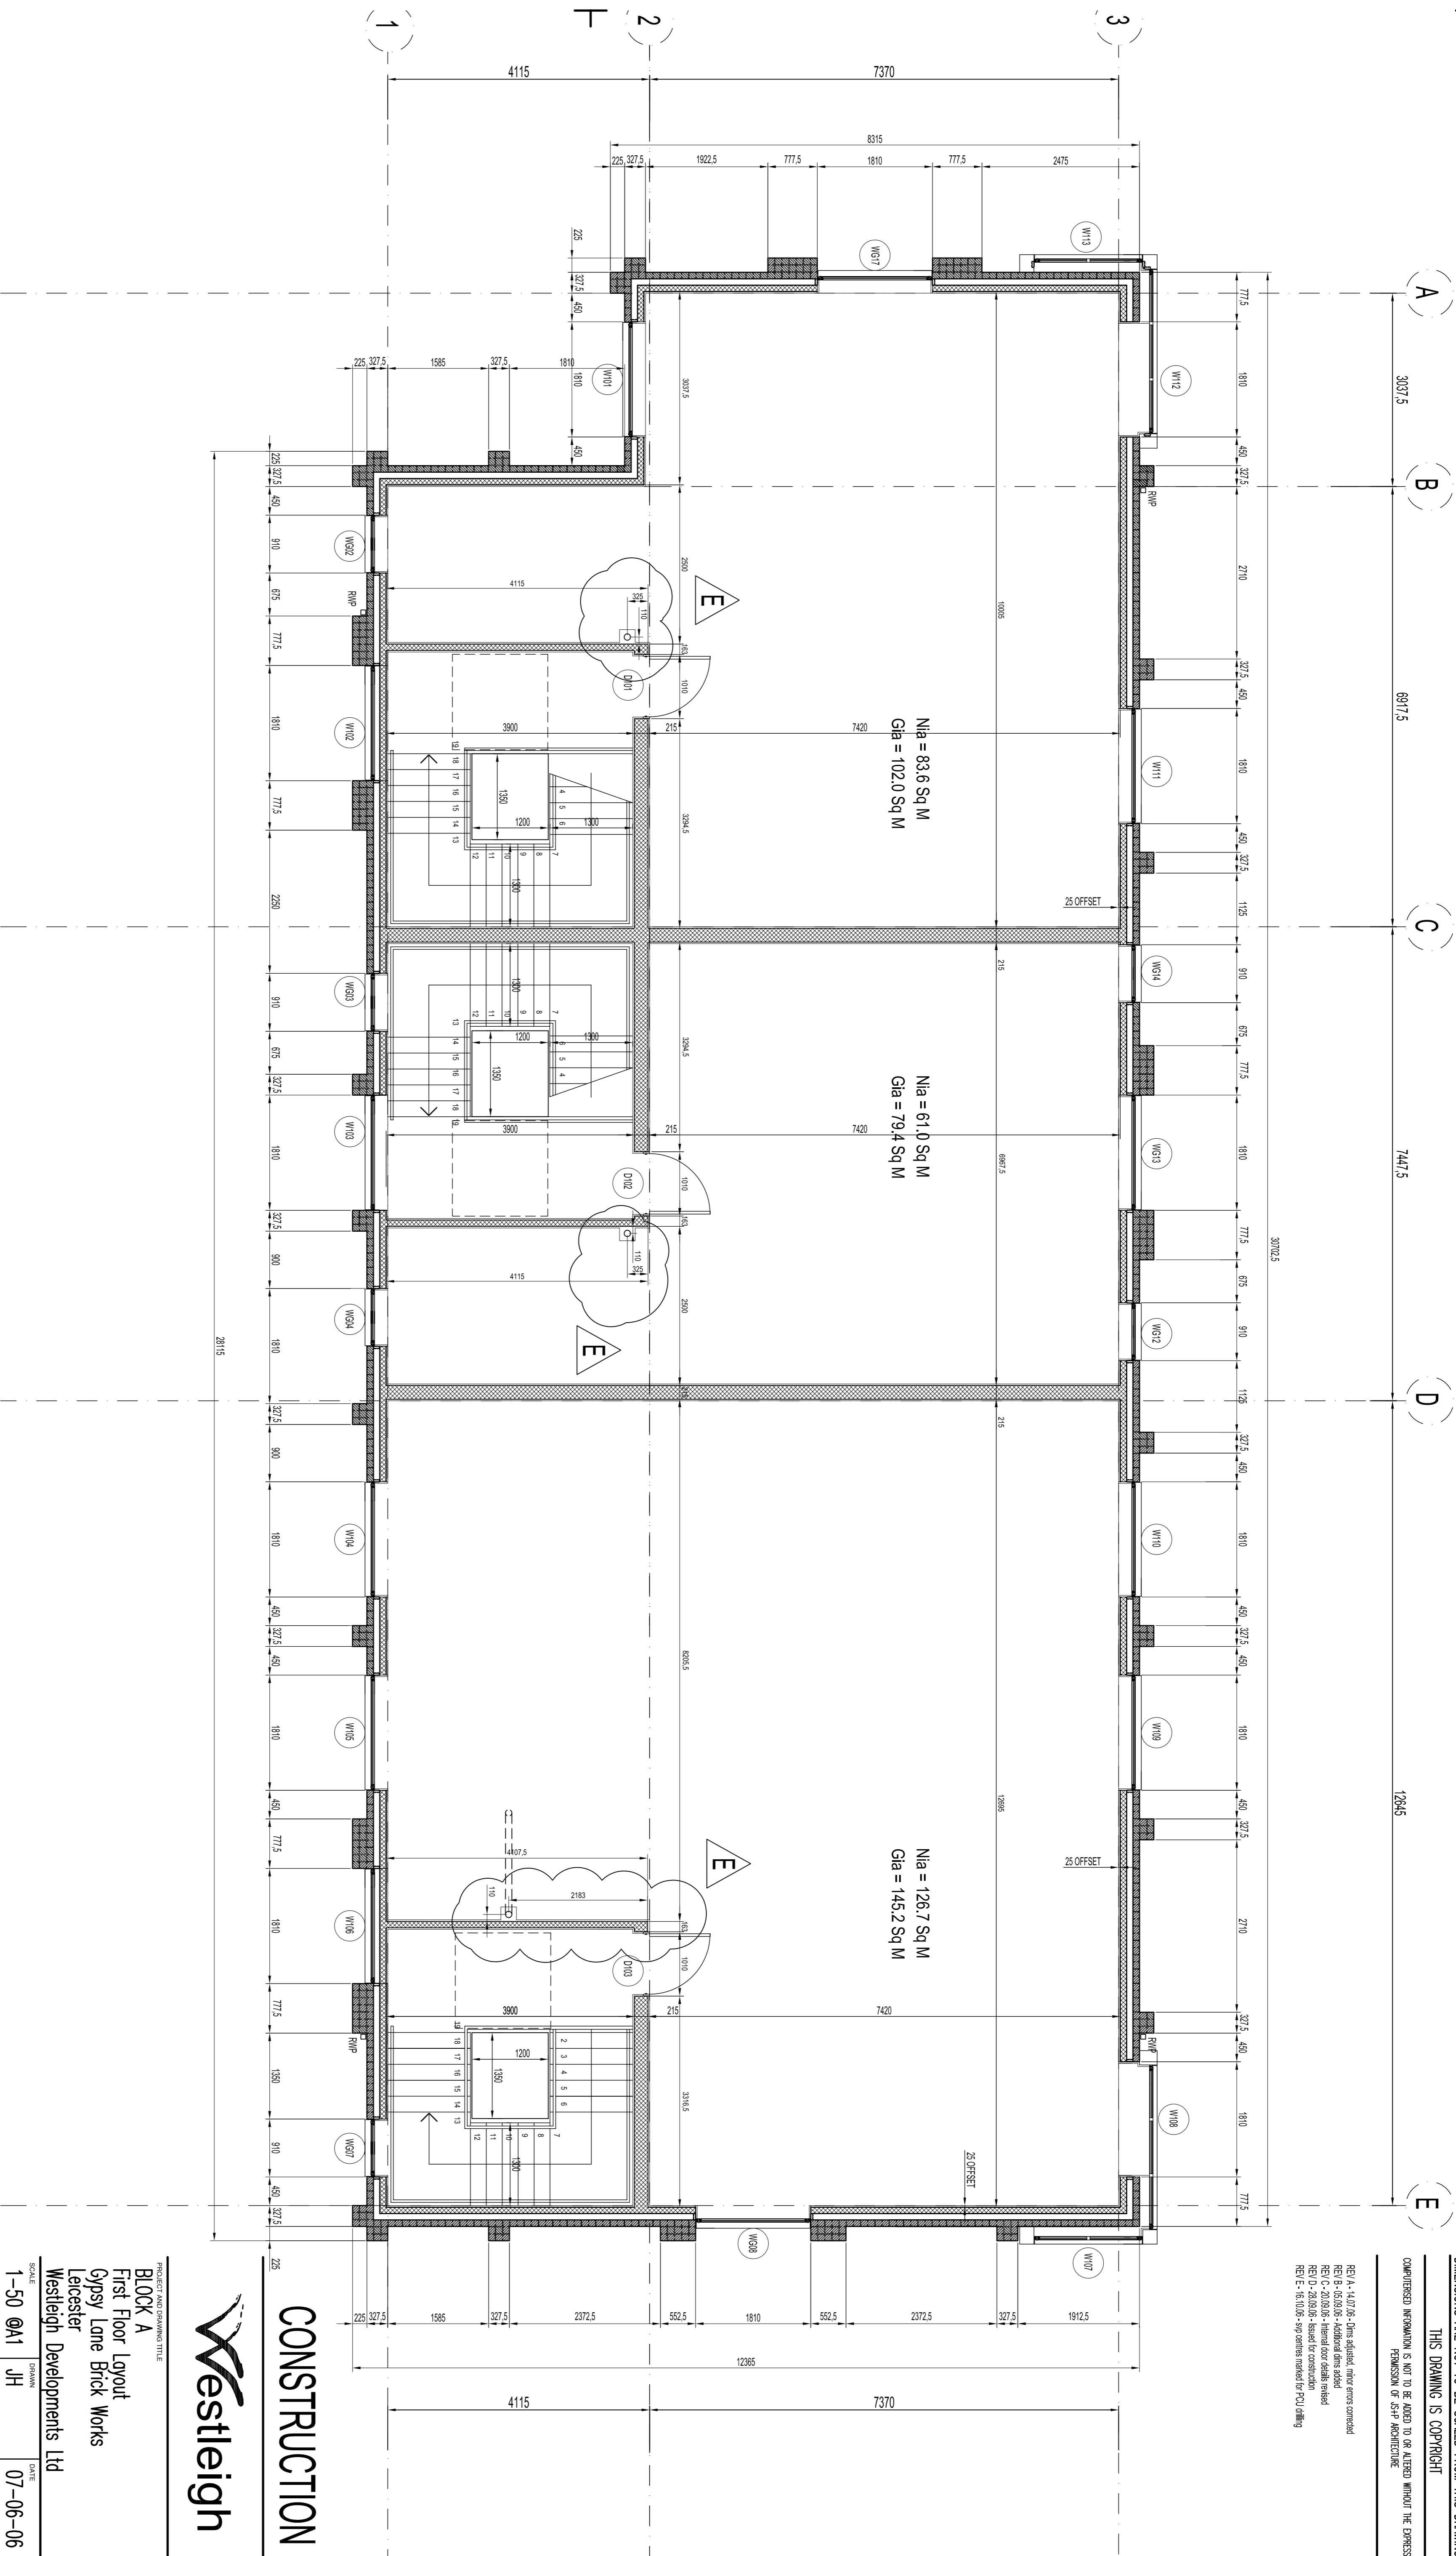


CONSTRUCTION

Westleigh

PROJECT AND DRAWING TITLE
BLOCK A
 First Floor Layout
 Gypsy Lane Brick Works
 Leicester
 Westleigh Developments Ltd

SCALE	DATE	BY	CHKD
1-50 @A1	JH		07-06-06
PROJECT No.	01-002	REVISIONS	E
G016 - A	01-002		

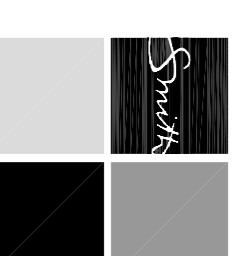

J S + P
ARCHITECTURE